



TREE DETAILS

| Tree No. | TRUNK (DIA) | SPREAD (DIA) | HEIGHT | TREE | Tree No. | TRUNK (DIA) | SPREAD (DIA) | HEIGHT | TREE |
|----------|-------------|--------------|--------|------------|----------|-------------|--------------|--------|------------|
| 542 | 0.35 | 8 | 6 | Tree | 2101 | 0.3 | 6 | 12 | Eucalyptus |
| 543 | 0.3 | 16 | 10 | Tree | 2102 | 0.3 | 10 | 12 | Eucalyptus |
| 544 | 0.2 | 4 | 4 | Tree | 2103 | 0.5 | 10 | 14 | Eucalyptus |
| 545 | 0.2 | 4 | 4 | Tree | 2104 | 0.25 | 8 | 10 | Eucalyptus |
| 546 | 0.2 | 4 | 4 | Tree | 2105 | 0.5 | 10 | 10 | Eucalyptus |
| 547 | 0.2 | 4 | 4 | Tree | 2106 | 0.2 | 4 | 6 | Eucalyptus |
| 548 | 0.35 | 6 | 5 | Tree | 2107 | 0.2 | 4 | 6 | Eucalyptus |
| 549 | 0.35 | 6 | 5 | Tree | 2108 | 0.2 | 4 | 6 | Eucalyptus |
| 550 | 0.35 | 6 | 5 | Tree | 2109 | 0.4 | 8 | 10 | Eucalyptus |
| 551 | 0.4 | 8 | 8 | Tree | 2110 | 0.7 | 16 | 12 | Eucalyptus |
| 552 | 0.2 | 3 | 6 | Tree | 2111 | 0.6 | 18 | 12 | Fruit |
| 553 | 0.2 | 4 | 6 | Tree | 2112 | 0.4 | 6 | 5 | Mango |
| 554 | 0.2 | 4 | 6 | Tree | 2113 | 0.35 | 5 | 6 | Mango |
| 555 | 0.2 | 4 | 6 | Tree | 2114 | 0.35 | 5 | 6 | Mango |
| 556 | 0.2 | 3 | 7 | Tree | 2115 | 0.2 | 5 | 5 | Mango |
| 557 | 0.2 | 3 | 7 | Tree | 2116 | 0.2 | 5 | 5 | Mango |
| 558 | 0.4 | 5 | 7 | Tree | 2117 | 0.2 | 5 | 5 | Mango |
| 559 | 0.4 | 5 | 7 | Tree | 2118 | 0.6 | 14 | 10 | Mango |
| 560 | 0.9 | 18 | 16 | Tree | 2119 | 0.4 | 14 | 7 | Mango |
| 561 | 0.2 | 6 | 8 | Tree | 2120 | 0.9 | 14 | 5 | Mango |
| 562 | 0.3 | 8 | 6 | Tree | 2121 | 0.25 | 5 | 5 | Mango |
| 563 | 0.3 | 5 | 5 | Tree | 2122 | 0.25 | 5 | 5 | Mango |
| 564 | 0.3 | 7 | 8 | Tree | 2123 | 0.4 | 8 | 6 | Mango |
| 565 | 0.3 | 4 | 6 | Tree | 2124 | 0.4 | 8 | 6 | Mango |
| 566 | 0.3 | 4 | 6 | Tree | 2125 | 0.3 | 6 | 5 | Mango |
| 567 | 0.4 | 8 | 7 | Tree | 2126 | 0.2 | 4 | 5 | Mango |
| 568 | 0.4 | 8 | 6 | Tree | 2127 | 0.35 | 8 | 6 | Mango |
| 569 | 0.3 | 14 | 7 | Tree | 2128 | 0.3 | 4 | 4 | Mango |
| 570 | 0.2 | 4 | 5 | Tree | 2129 | 0.6 | 8 | 7 | Mango |
| 571 | 0.2 | 4 | 5 | Tree | 2130 | 0.5 | 14 | 10 | Mango |
| 572 | 0.4 | 8 | 10 | Tree | 2131 | 0.35 | 10 | 10 | Mango |
| 573 | 0.25 | 6 | 6 | Tree | 2132 | 0.35 | 8 | 7 | Mango |
| 574 | 0.25 | 6 | 6 | Tree | 2133 | 0.35 | 14 | 8 | Mango |
| 575 | 0.25 | 6 | 6 | Tree | 2134 | 0.4 | 8 | 7 | Mango |
| 576 | 0.25 | 6 | 6 | Tree | 1275 | 0.2 | 4 | 5 | Palm |
| 577 | 0.2 | 4 | 6 | Tree | 1276 | 0.2 | 4 | 5 | Palm |
| 578 | 0.2 | 4 | 6 | Tree | 1277 | 0.2 | 4 | 5 | Palm |
| 579 | 0.2 | 4 | 6 | Tree | 1278 | 0.2 | 4 | 5 | Palm |
| 580 | 0.3 | 8 | 7 | Tree | 1279 | 0.2 | 2 | 4 | Palm |
| 581 | 0.3 | 8 | 7 | Tree | 1280 | 0.2 | 2 | 4 | Palm |
| 582 | 0.3 | 8 | 7 | Tree | 1281 | 0.2 | 2 | 4 | Palm |
| 583 | 0.3 | 8 | 7 | Tree | 1282 | 0.5 | 8 | 6 | Palm |
| 584 | 0.5 | 14 | 13 | Tree | 1283 | 0.5 | 8 | 6 | Palm |
| 585 | 0.5 | 14 | 13 | Tree | 1284 | 0.2 | 5 | 8 | Palm |
| 586 | 0.5 | 14 | 13 | Tree | 1285 | 0.25 | 2 | 4 | Coconut |
| 587 | 0.2 | 4 | 6 | Tree | 1286 | 0.25 | 2 | 4 | Coconut |
| 588 | 0.25 | 7 | 7 | Tree | 1287 | 0.25 | 2 | 4 | Coconut |
| 589 | 0.25 | 7 | 7 | Tree | 1288 | 0.25 | 5 | 6 | Coconut |
| 590 | 0.25 | 7 | 7 | Tree | 1289 | 0.25 | 2 | 4 | Coconut |
| 591 | 0.5 | 8 | 8 | Tree | 1290 | 0.45 | 14 | 7 | Rain |
| 592 | 0.25 | 12 | 10 | Tree | 1291 | 0.6 | 20 | 14 | Rain |
| 593 | 0.2 | 12 | 8 | Tree | 2639 | 0.25 | 3 | 3 | Umbrella |
| 594 | 0.25 | 6 | 6 | Tree | 2640 | 0.25 | 3 | 3 | Umbrella |
| 2099 | 0.4 | 14 | 12 | Eucalyptus | 2641 | 0.4 | 5 | 7 | Umbrella |
| 2100 | 0.4 | 14 | 12 | Eucalyptus | 2642 | 0.4 | 5 | 7 | Umbrella |

NOTES

Level Datum: AHD
 Origin of Levels: PSM 92565 RL 28.966
 Meridian: IS132289
 Origin of Coordinates: PSM92565 E 312157.570 N 8287968.739
 Contour Interval: 0.2m
 Index: 1.0m
 Property Description: Lot 92 on C17930 Parish of Cook County of Banks
 Title Area: 4.654ha
 Note: No flood information available for this area.
 CONICS ACAD REF: 10442-LDWG
 CIVILCAD: 10442103.CCX
 FIELD BOOK:
 LEVEL BOOK: N/A
 SURVEYED: TS/V5 21/08/09


CONTROL MARKS

| STN | Easting | Northing | RL | Desc. |
|-----|------------|-------------|--------|------------------|
| 1 | 312157.570 | 8287968.739 | 28.966 | PSM92565 |
| 2 | 312152.928 | 8288055.093 | 28.197 | Nail In Concrete |
| 3 | 312196.898 | 8288199.266 | 27.737 | PSM92569 |

LEGEND

- Telstra Junction Box/Pit
- Sewer Manhole
- Sewer - House Connection Branch
- Survey Station
- Water Meter
- Stop/Sluice Valve
- Water Tap
- Fire Hydrant
- Light Pole
- Power Pole
- Power MH
- Flood Light
- Cable Marker
- Toe of Bank
- Track
- Tree
- Field Intef Pit
- Bollard
- Clothes Hoist
- Flag Pole
- Wind Sock
- Satellite Dish
- Sign
- Building
- Change of Grade
- Fence
- Kerb IL
- Road Crown
- Edge of Bitumen
- Concrete Lined Drain
- Unlined Drain
- Drainage Pipe U/G
- Water Pipe U/G
- Sewer Pipe U/G
- Telstra Cable U/G
- Electricity Cable A/G
- Electricity Cable U/G
- Roofline/Eave
- Edge of Vegetation
- Fence
- Top of Bank

SHEET LAYOUT

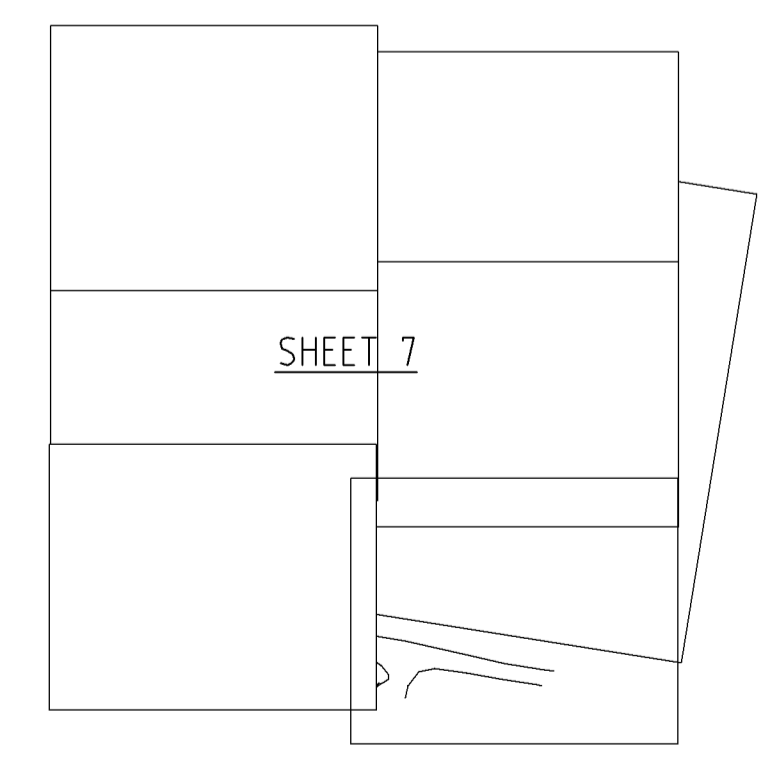

BARCODE

CERTIFICATION
 Conics (Qld) Pty Ltd (ACN 105 021 066) Registered Surveyors certifies that the locations, surfaces and invert levels of the infrastructure on this plan have been surveyed in accordance with the requirements of the Section 15.0 of Project Services Civil Engineering Discipline - General Ref: DBL Contour and Detail Surveys. Dated 08/10/2011 and to the best of our knowledge and subject to the Important Note below, are accurate.
 Authorised Delegate
 Date

IMPORTANT NOTE
 1. This plan was prepared for the sole purpose of Project Services for the specific purpose of producing a detail plan. This plan is strictly limited to the Purpose and does not apply directly or indirectly and will not be used for any other application, purpose, use or matter. The plan is presented without the assumption of a duty of care to any other person (other than the Client) ("Third Party") and may not be relied upon by Third Party.
 2. Conics will not be liable (in negligence or otherwise) for any direct or indirect, damage liability or claim arising out of or incidental to:
 a Third Party publishing, using or relying on the plan.
 Conics relying on information provided to by the Client or a Third Party where the information is incorrect, incomplete, inaccurate, out of date or unreasonable;
 any inaccuracies or other faults with information or data sourced from a Third Party.
 Conics relying on surface indicators that are incorrect or inaccurate;
 the Client or any Third Party not verifying information in this plan where recommended by Conics.
 Lodgement of this plan with any local authority against the recommendation of Conics, the accuracy, reliability, suitability or completeness of any approximations or estimates made or related to by Conics in this plan.
 3. Without limiting paragraph 1 or 2 above, this plan may not be copied, distributed, or reproduced by any process unless the note is clearly displayed on the plan.
 4. The title boundaries as shown hereon were not marked at the time of survey and have been determined by plan dimensions only and not by field survey. If not able to be located, services have been plotted from the records of relevant authorities where available and have been noted accordingly on this plan. Where such records either do not exist or are inadequate a notation has been made hereon.
 5. Prior to any demolition, excavation or construction on the site, the relevant authority should be contacted for possible location of further underground services and detailed locations of all services.

AMENDMENTS

| ISSUE | DATE | SUBJECT | AUTHORISED |
|-------|----------|---------|------------|
| * | 07.10.11 | | |

DRAWINGS INDEXING SYSTEM
 FOR PROJECT SERVICES, PLANS AND RECORDS USE ONLY

| | |
|--|---|
| <input type="checkbox"/> BUILDING PLATFORM | <input type="checkbox"/> RETAINING WALLS |
| <input type="checkbox"/> CARPARK | <input type="checkbox"/> ROADWORKS/ACCESS ROADS |
| <input type="checkbox"/> CIVIL WORKS | <input type="checkbox"/> SEWERAGE PLANS |
| <input type="checkbox"/> COURTS | <input type="checkbox"/> SPORTSFIELD/OVAL |
| <input type="checkbox"/> DRAINAGE PLANS | <input type="checkbox"/> STANDARDS |
| <input type="checkbox"/> EARTHWORKS | <input type="checkbox"/> STORMWATER PLANS |
| <input type="checkbox"/> GROUND IMPROVEMENTS | <input type="checkbox"/> SURVEY PLANS |
| <input type="checkbox"/> LAYOUT PLANS | <input type="checkbox"/> WATER RETICULATION SITE PLAN |
| <input type="checkbox"/> OTHER | <input type="checkbox"/> WATER RETICULATION |

Queensland Government

CLIENT

© The State of Queensland 2003

CONICS
 DESIGN | PLANNING | SURVEY
 ECONOMICS - ADVISORY
 ENVIRONMENT | CLIMATE CHANGE
 Cairns Office: PO Box 9649 CAIRNS QLD 4870
 Tel: (07) 4931 1336 Fax: (07) 4931 2942
 conics@conics.com.au www.conics.com.au
 Conics (Qld) Pty Ltd A.C.N. 955 931 896

CONSULTANT

Project Services
 Department of Public Works

| | |
|------------------------|---------------------|
| EA | 04.10.2011 |
| DRAWN | DRAFTING CHECK |
| DESIGN | DESIGN VERIFICATION |
| J. LAWRENCE | 04.10.2011 |
| DISCIPLINE TEAM LEADER | DATE |
| J. LAWRENCE | 04.10.2011 |
| AUTHORISED FOR ISSUE | DATE |

CONTOUR & DETAIL SURVEY
COOKTOWN HOSPITAL
COOKTOWN

SCALE: 1 : 500 AT A1 SIZE

| | |
|--------------------|-------------------------|
| MASTER SITE NUMBER | CLIENT REFERENCE NUMBER |
| 26449 | |
| DRAWING NUMBER | ISSUE SHEET NO |
| 26449 / 60093/G07 | * |