
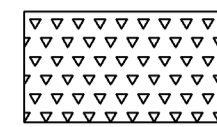


LEGEND

 RESURFACE EXISTING GRAVEL ACCESS ROAD WITH 25mm ASPHALTIC CONCRETE ON 1 COAT OF BITUMEN SEAL

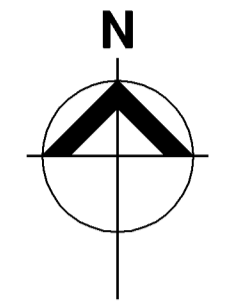

AMENDMENTS

ISSUE	DATE	SUBJECT	AUTHORISED
*	13.10.11		

DRAWING INDEX SYSTEM

- FOR PROJECT SERVICES - LOGISTICS USE ONLY
- BUILDING PLATFORM
 - CARPARK
 - COURTS
 - EARTHWORKS
 - OTHER
 - RETAINING WALLS
 - ROADWORKS/ACCESS ROADS
 - SEWERAGE PLANS
 - SPORTS FACILITIES
 - STANDARDS
 - STORMWATER PLANS
 - SURVEY PLAN
 - WATER RETICULATION SITE PLAN
 - WATER RETICULATION




CONSULTANT
Project Services
 Department of Public Works
 © The State of Queensland 2006

EA	DRAFTING
EA	DESIGN
J. LAWRENCE	DATE 13.10.2011
J. LAWRENCE	DATE 13.10.2011

COOKTOWN HOSPITAL
 HOSPITAL ACCESS ROADS

CIVIL WORKS - EXISTING ACCESS ROAD RESURFACING

SCALE 1:200	AT A1 SIZE
MASTER SITE NUMBER 26449	CLIENT REFERENCE NUMBER
DRAWING NUMBER 63550 / CD / C01.01	ISSUE SHEET NO * 1

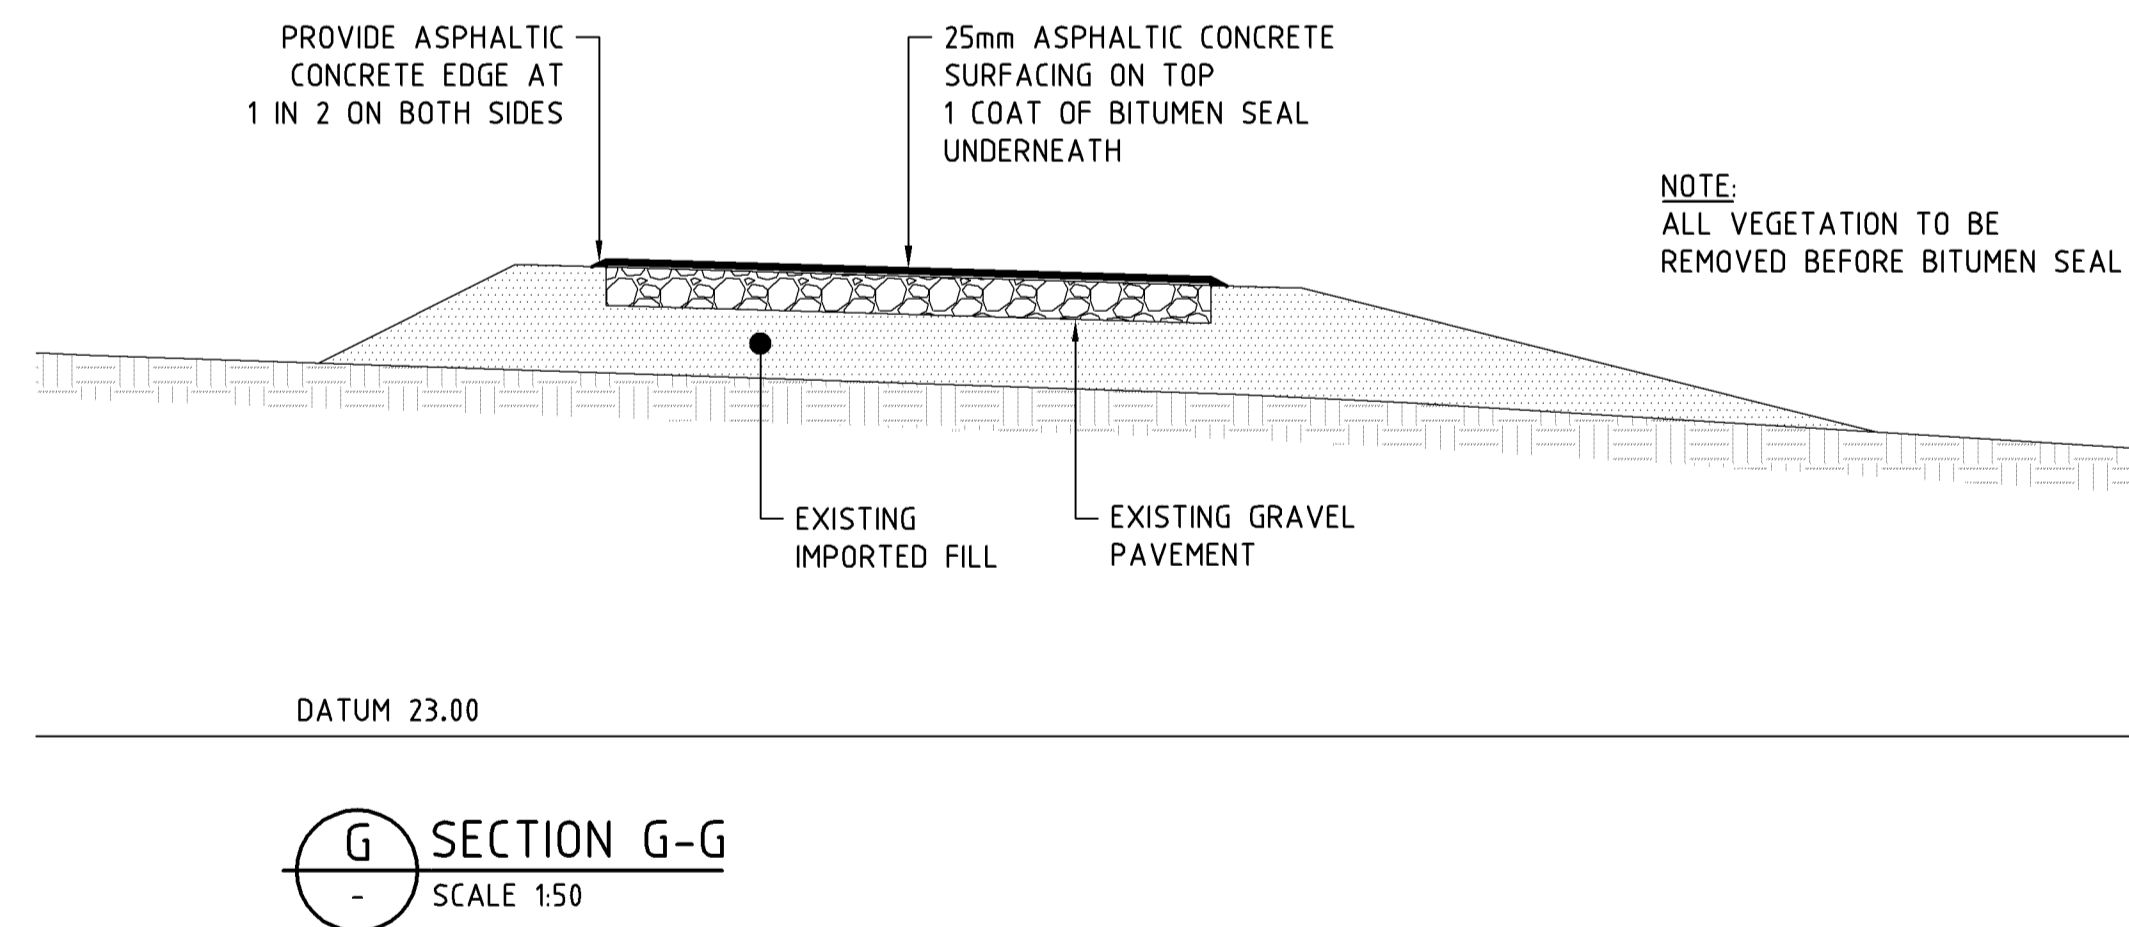

G SECTION G-G
 SCALE 1:50