


DETAIL 1 - CROSS OVER LEVELS

SCALE 1:100

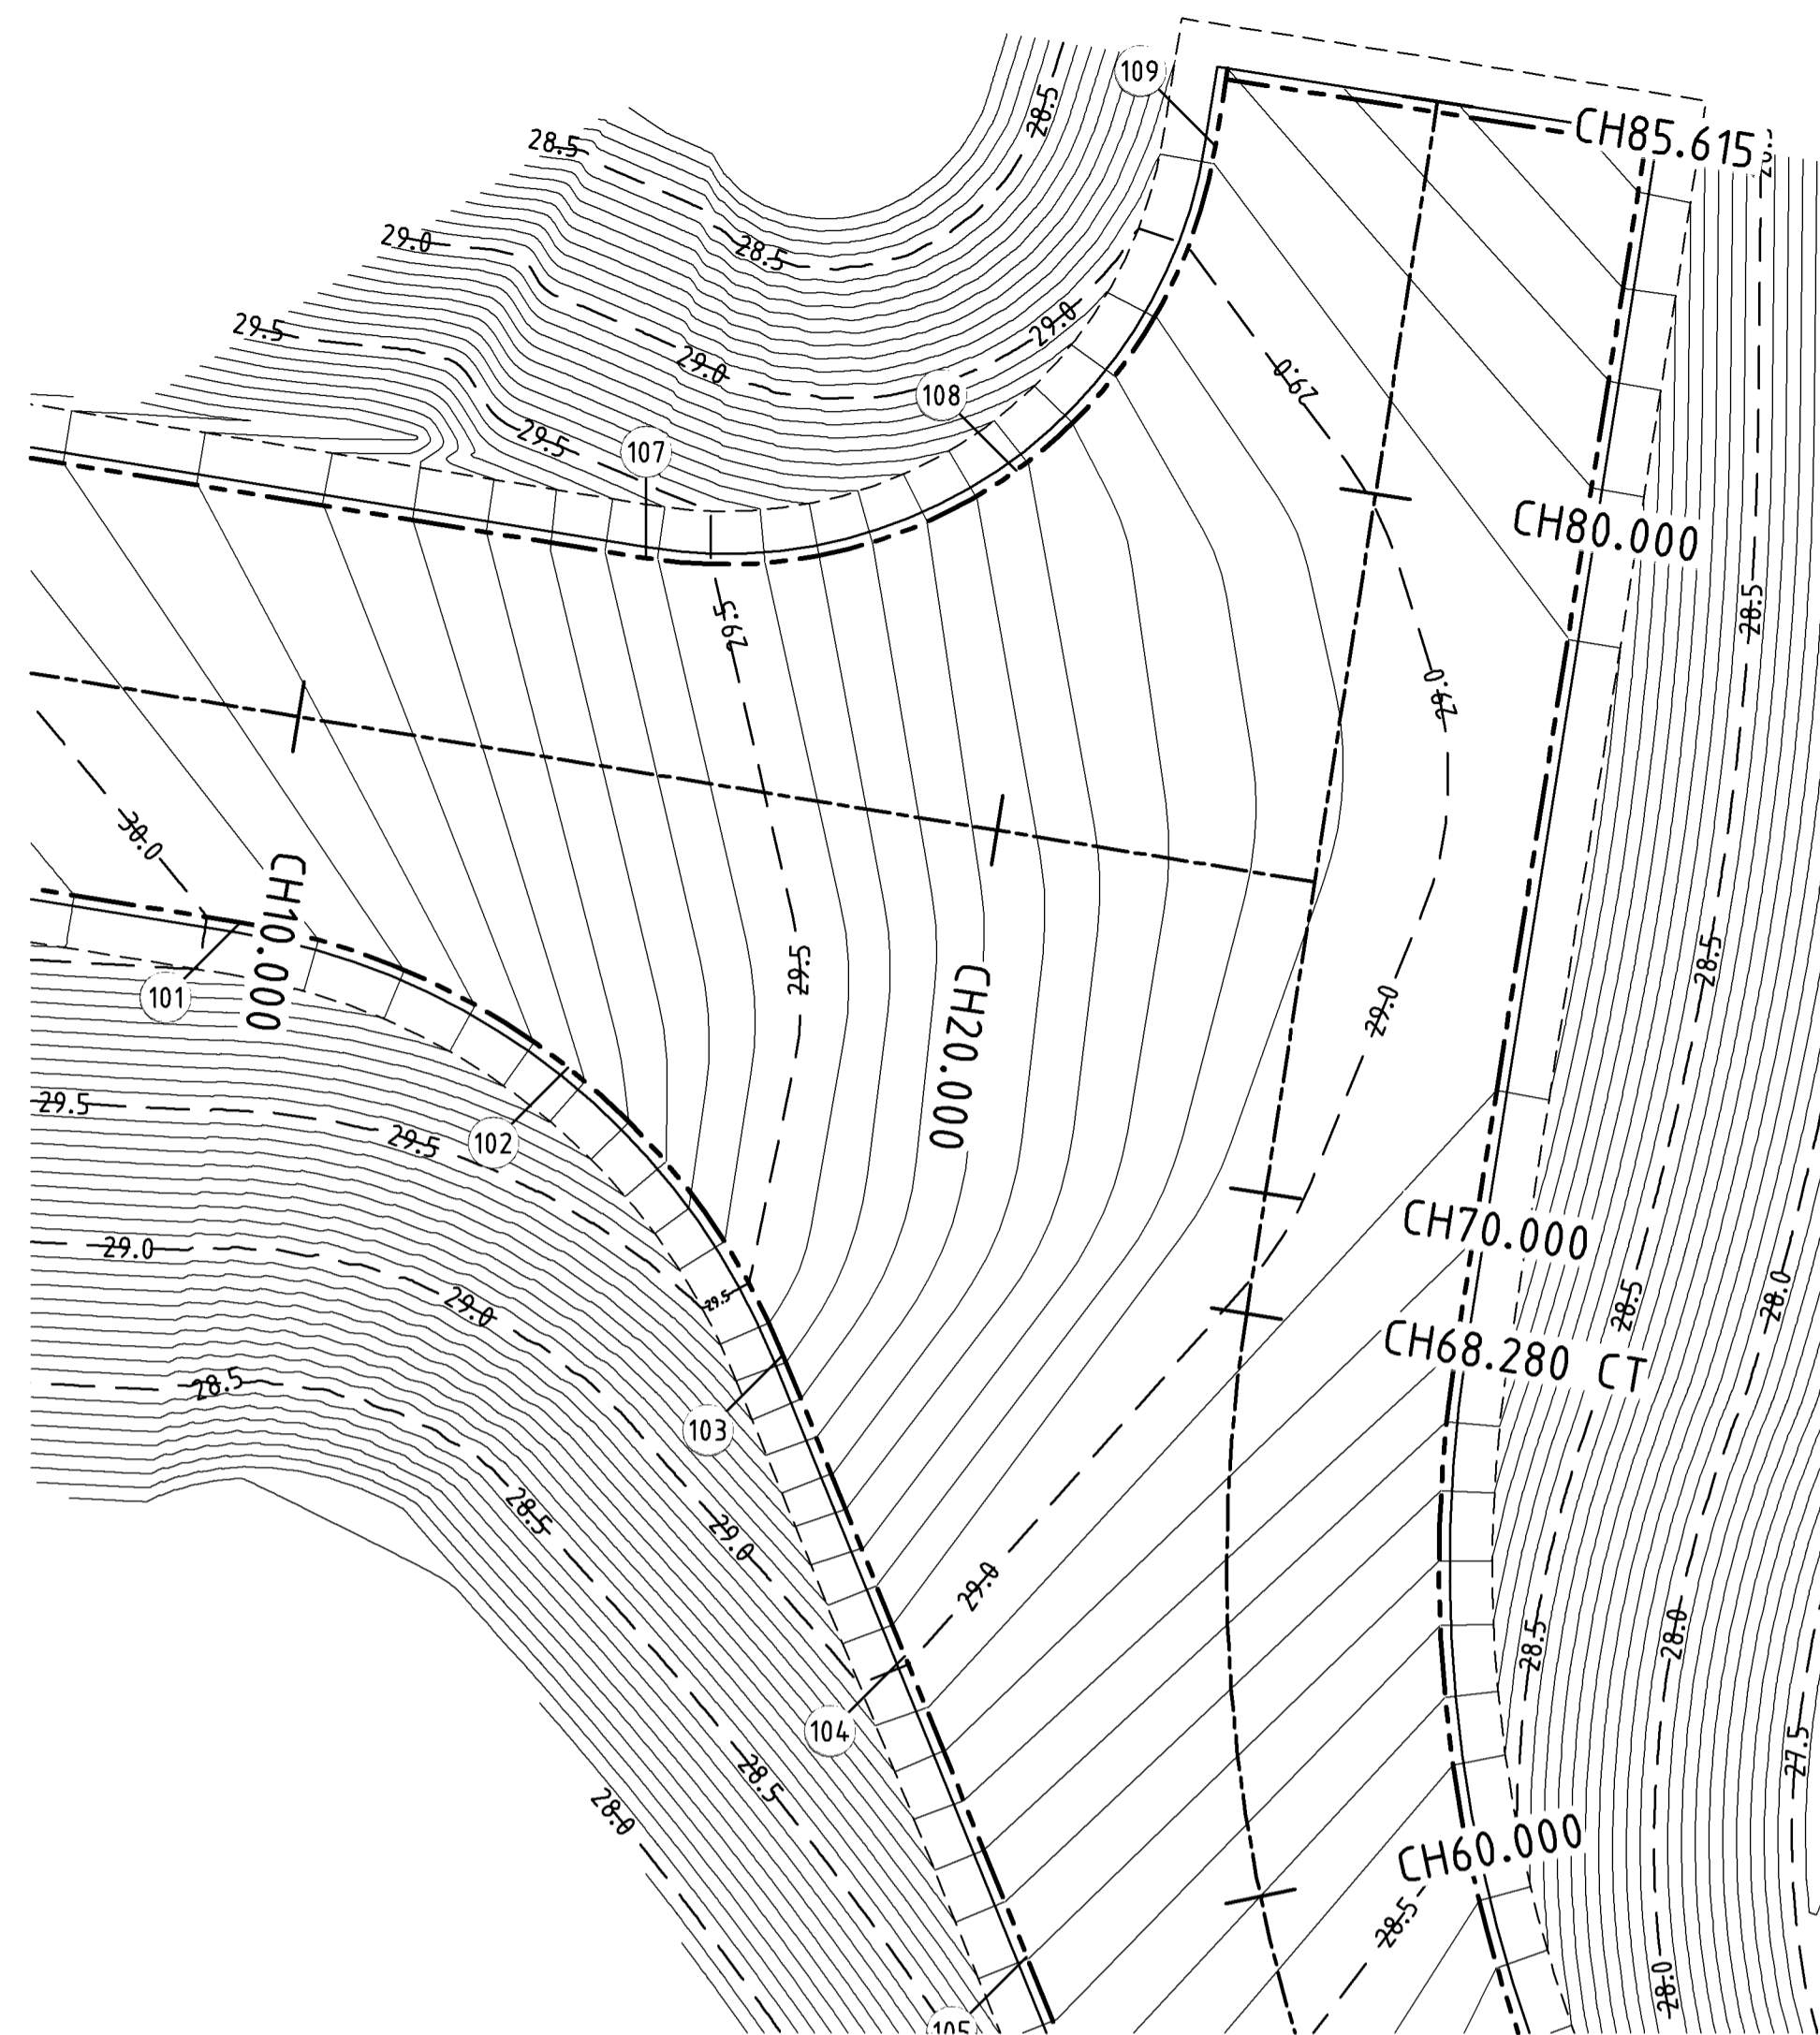


DETAIL 2 - ROAD INTERSECTION CONTOURS

SCALE 1:100

KERB COORDINATES

NUMBER	EASTING	NORTHING	RL	DESCRIPTION
101	312288.256	828804.3774	29.990	KERB TP
102	312292.888	828804.1720	29.770	KERB
103	312295.919	8288037.659	29.410	KERB TP
104	312297.641	8288033.408	29.010	KERB
105	312299.363	8288029.157	28.500	KERB
106	312301.085	8288024.907	28.500	KERB TP
107	312293.984	8288048.921	29.560	KERB TP
108	312299.213	8288050.160	29.560	KERB
109	312302.023	8288054.741	28.940	KERB TP

NB: REFER TO DRAWING C00.01 FOR BENCHMARK COORDINATES

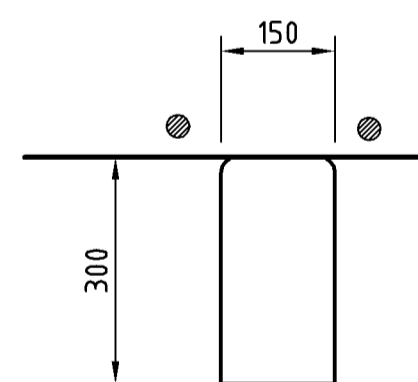

NOTES


1. ALL MATERIALS AND CONSTRUCTION SHALL COMPLY WITH AS 2876 EXCEPT FOR DIMENSIONS ON THIS DRAWING.
2. ALL CONCRETE S25 MIN (REFER PROJECT DOCUMENTATION) IN ACCORDANCE WITH AS1379 AND AS3600.
3. REINFORCEMENT BARS TO AS1302, TRENCH FABRIC TO AS1304.
4. ALL DIMENSIONS IN MILLIMETRES.

LEGEND


- * NOMINAL KERB LINE FOR SETTING OUT.
- 10mm RADIUS.
- 20mm RADIUS.

FLUSH KERB - FK

SCALE 1:10

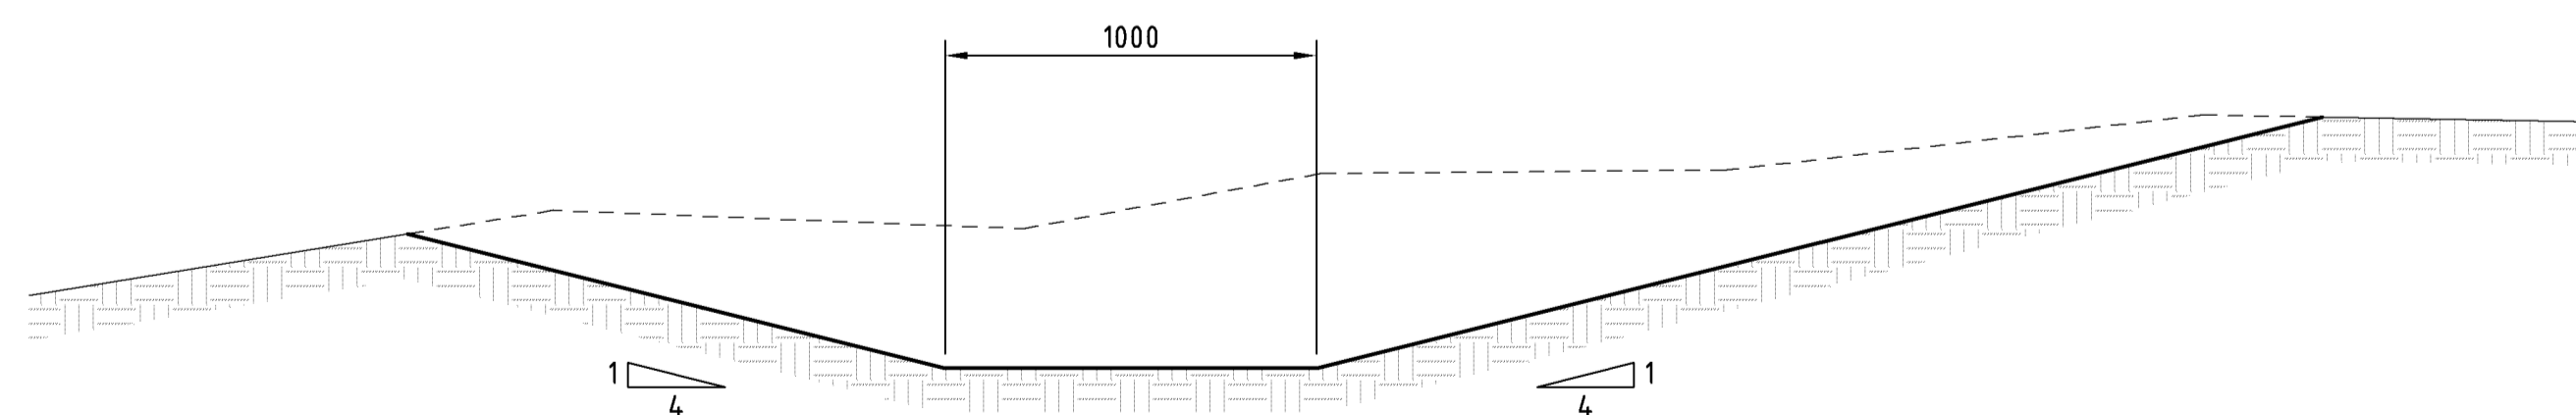

OPEN CUT OUTLET
C02.01 SCALE 1:20

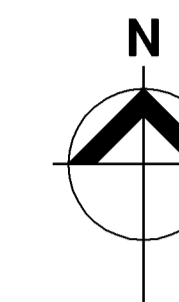

AMENDMENTS

ISSUE	DATE	SUBJECT	AUTHORISED
*	13.10.11		

DRAWING INDEX SYSTEM

- FOR PROJECT SERVICES - LOGISTICS USE ONLY
- | | |
|---|---|
| <input type="checkbox"/> BUILDING PLATFORM | <input type="checkbox"/> SEWERAGE PLANS |
| <input type="checkbox"/> CARPARK | <input type="checkbox"/> SPORTS FACILITIES |
| <input type="checkbox"/> COURTS | <input type="checkbox"/> STANDARDS |
| <input type="checkbox"/> EARTHWORKS | <input type="checkbox"/> STORMWATER PLANS |
| <input type="checkbox"/> OTHER | <input type="checkbox"/> SURVEY PLAN |
| <input type="checkbox"/> RETAINING WALLS | <input type="checkbox"/> WATER RETICULATION SITE PLAN |
| <input type="checkbox"/> ROADWORKS/ACCESS ROADS | <input type="checkbox"/> WATER RETICULATION |



CONSULTANT
Project Services
Department of Public Works
© The State of Queensland 2006

EA	DRAFTING
EA	DESIGN
J. LAWRENCE	DATE 13.10.2011
J. LAWRENCE	DATE 13.10.2011

COOKTOWN HOSPITAL
HOSPITAL ACCESS ROADS

CIVIL WORKS - ROADWORKS AND MISCELLANEOUS DETAILS

SCALE AS SHOWN	AT A1 SIZE
MASTER SITE NUMBER 26449	CLIENT REFERENCE NUMBER
DRAWING NUMBER 63550 / CD / C02.02	ISSUE * SHEET NO.