
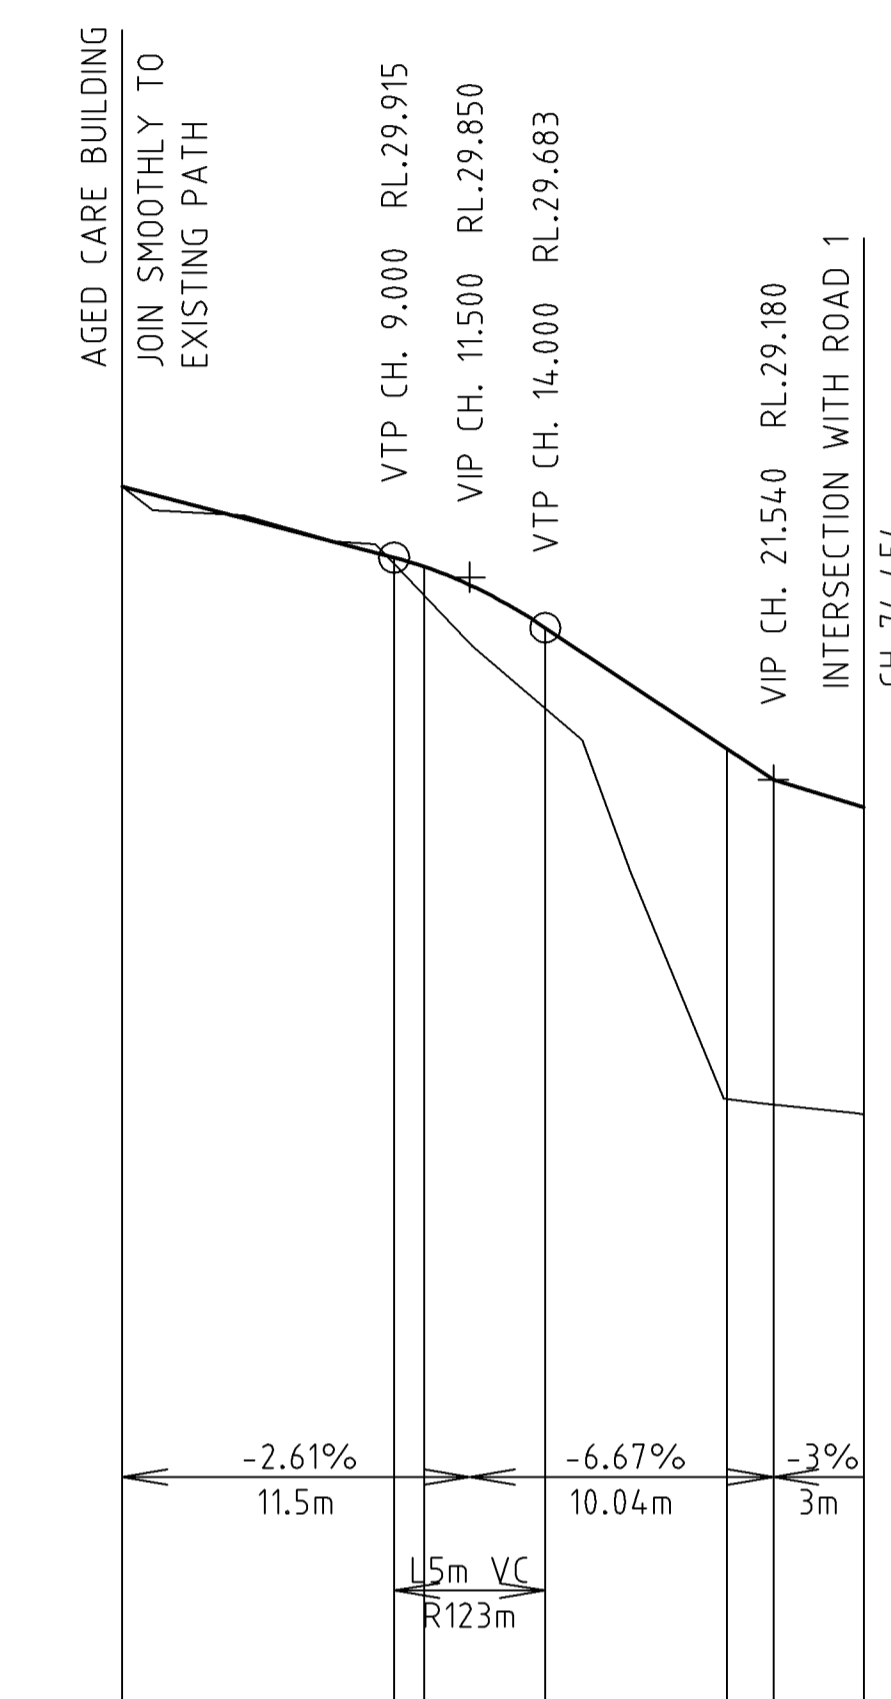


HORIZ CURVE DATA
 VERTICAL GEOMETRY GRADE (%)
 VERTICAL GRADE LENGTH (m)
 VERTICAL CURVE LENGTH (m)
 VERTICAL CURVE RADIUS (m)
 DATUM RL. 26.000

	0.000	1.354	6.762	10.000	12.170	20.000	30.000	40.000	44.326	50.000	55.834	59.326	60.000	62.057	66.954	68.280	70.000	75.182	80.000	81.954	85.615
NATURAL SURFACE	28.282	28.225	28.089	28.042	28.029	28.011	27.946	27.946	27.940	27.891	27.882	27.896	27.916	27.977	28.002	28.011	28.006	28.088	28.164	28.181	28.204
CUT / FILL DEPTH	0.000	-0.055	-0.184	-0.226	-0.236	-0.243	-0.295	-0.280	-0.281	-0.371	-0.525	-0.649	-0.659	-0.690	-0.883	-0.929	-0.990	-0.981	-0.841	-0.763	-0.606
ROAD PAVEMENT FSL	28.282	28.280	28.273	28.268	28.265	28.254	28.240	28.226	28.220	28.262	28.408	28.545	28.575	28.667	28.885	28.940	28.996	29.069	29.006	28.944	28.810
CHAINAGE	0.000	1.354	6.762	10.000	12.170	20.000	30.000	40.000	44.326	50.000	55.834	59.326	60.000	62.057	66.954	68.280	70.000	75.182	80.000	81.954	85.615

LONGITUDINAL SECTION - ROAD 1

SCALE 1:250 HORIZONTAL
 SCALE 1:25 VERTICAL

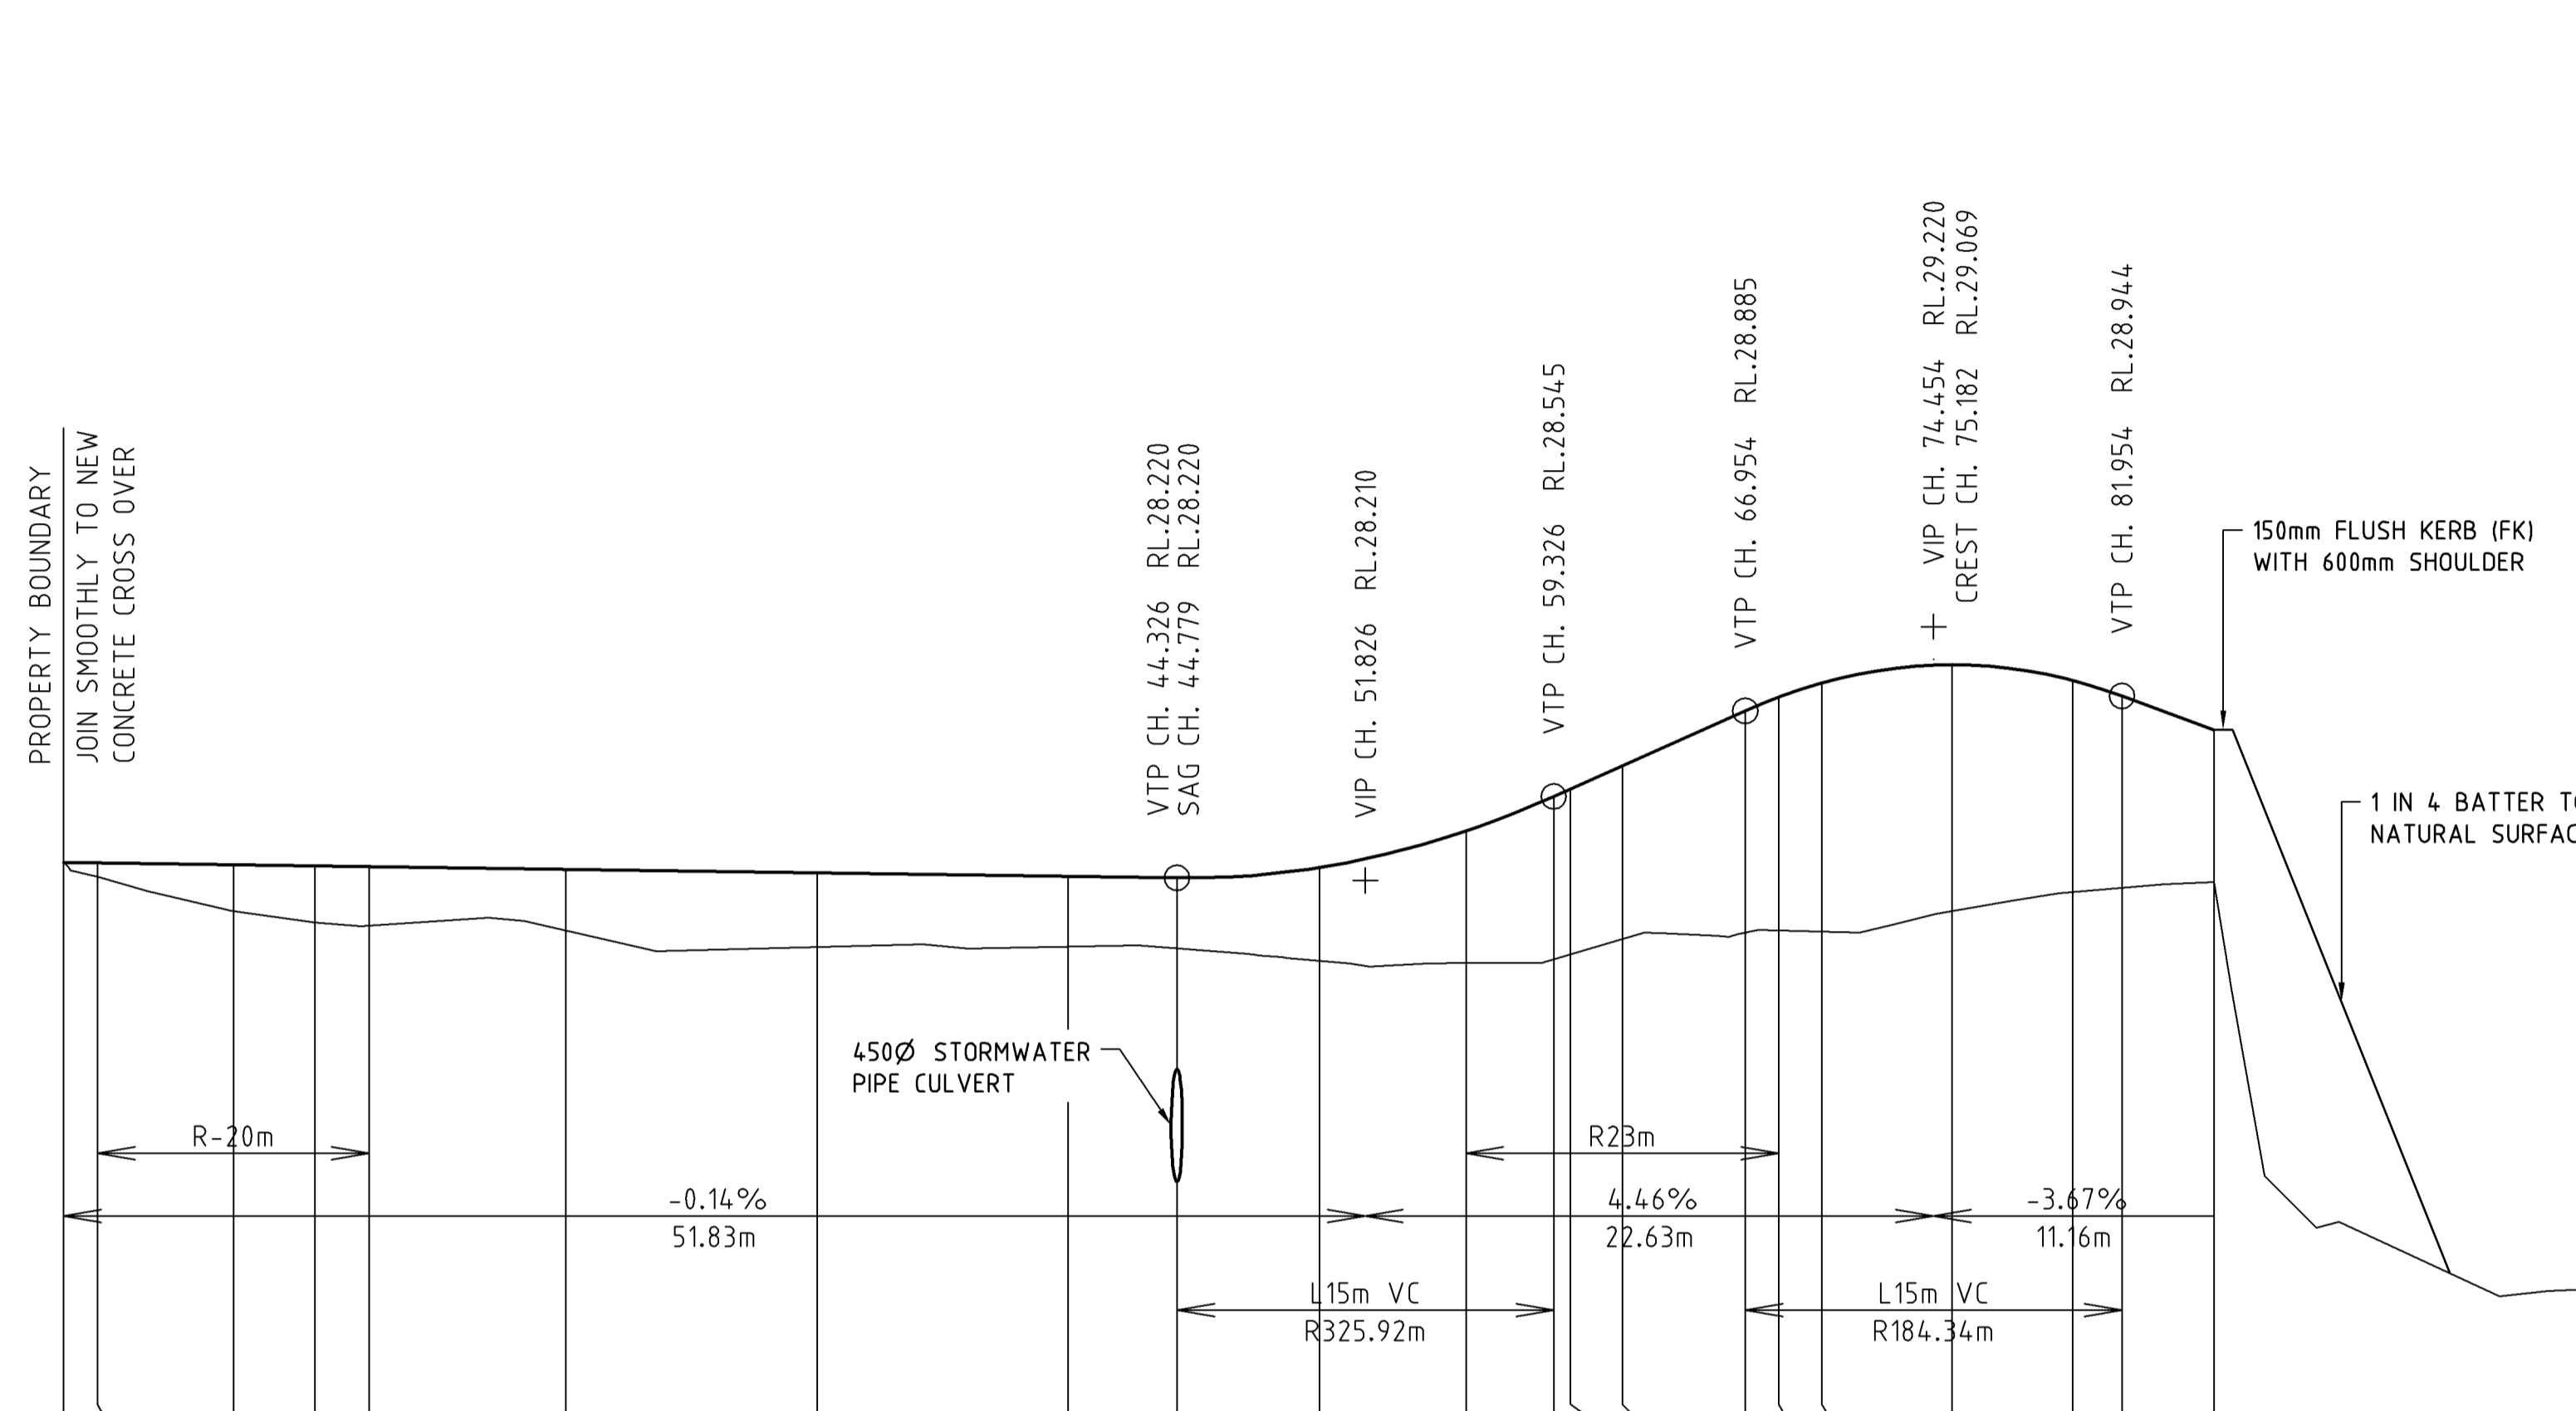

LONGITUDINAL SECTION - ROAD 2

SCALE 1:250 HORIZONTAL
 SCALE 1:25 VERTICAL

	0.000	30.150	30.149	9.000	10.000	14.000	20.000	21.540	24.539
NATURAL SURFACE	28.282	28.225	28.089	28.042	28.029	28.011	27.946	27.946	27.940
CUT / FILL DEPTH	0.000	-0.055	-0.184	-0.226	-0.236	-0.243	-0.295	-0.280	-0.281
ROAD PAVEMENT FSL	28.282	28.280	28.273	28.268	28.265	28.254	28.240	28.226	28.220
CHAINAGE	0.000	1.354	6.762	10.000	12.170	20.000	30.000	40.000	44.326

AMENDMENTS

ISSUE	DATE	SUBJECT	AUTHORISED
*	13.10.11		

DRAWING INDEX SYSTEM

- FOR PROJECT SERVICES - LOGISTICS USE ONLY
- BUILDING PLATFORM
 - CARPARK
 - COURTS
 - EARTHWORKS
 - OTHER
 - RETAINING WALLS
 - ROADWORKS/ACCESS ROADS
 - SEWERAGE PLANS
 - SPORTS FACILITIES
 - STANDARDS
 - STORMWATER PLANS
 - SURVEY PLAN
 - WATER RETICULATION SITE PLAN
 - WATER RETICULATION



CONSULTANT
Project Services
 Department of Public Works
 © The State of Queensland 2006

EA	DRAFTING
EA	DESIGN
J. LAWRENCE	13.10.2011
J. LAWRENCE	13.10.2011

COOKTOWN HOSPITAL
 HOSPITAL ACCESS ROADS
 CIVIL WORKS
 ROAD LONGITUDINAL SECTIONS
 SCALE AS SHOWN AT A1 SIZE
 MASTER SITE NUMBER 26449 CLIENT REFERENCE NUMBER
 DRAWING NUMBER 63550 / CD / C02.03 ISSUE SHEET NO * 1