



**A ROAD CROSS SECTION**  
C02.01 SCALE 1:50

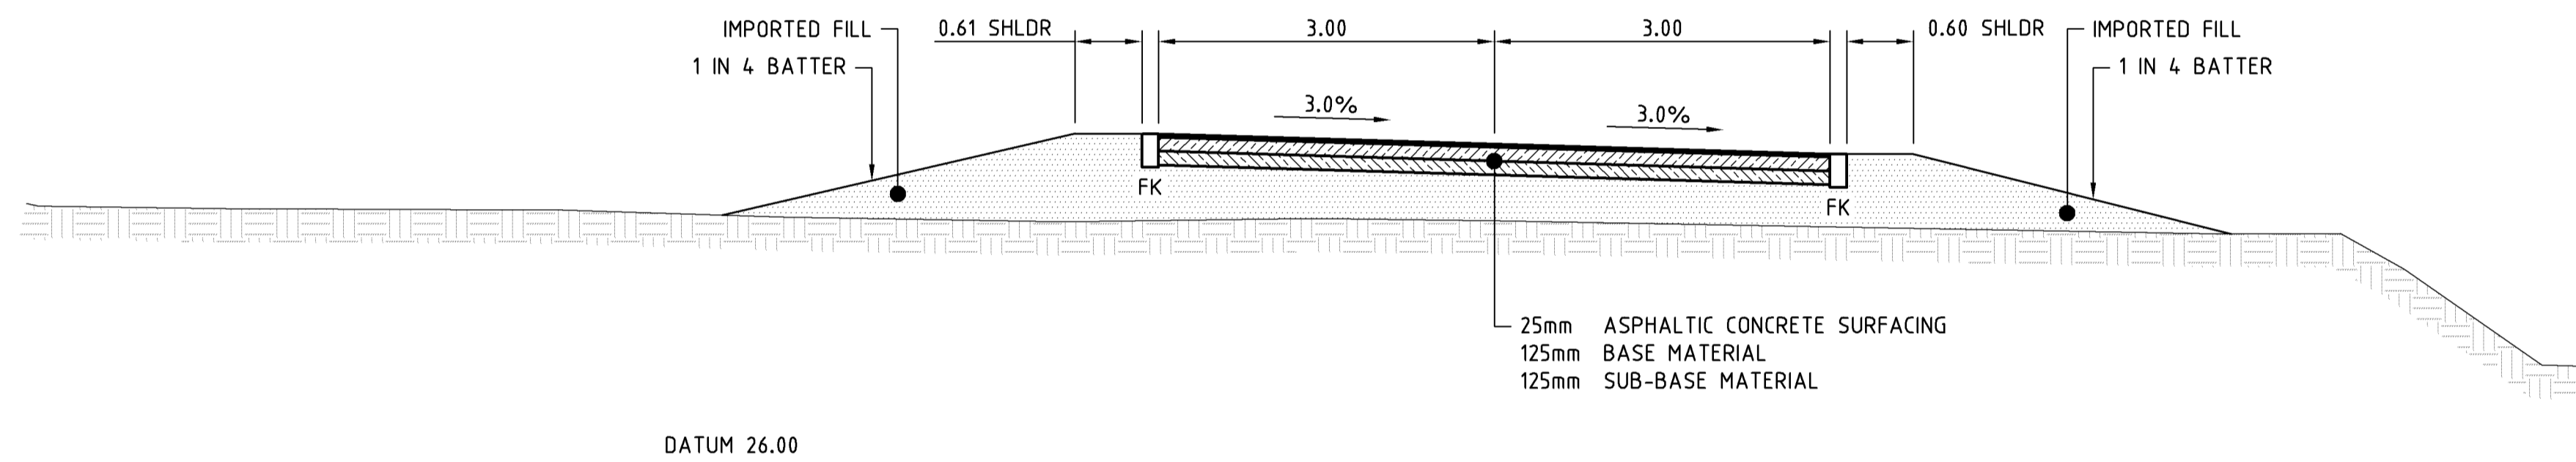

**B ROAD CROSS SECTION**  
C02.01 SCALE 1:50

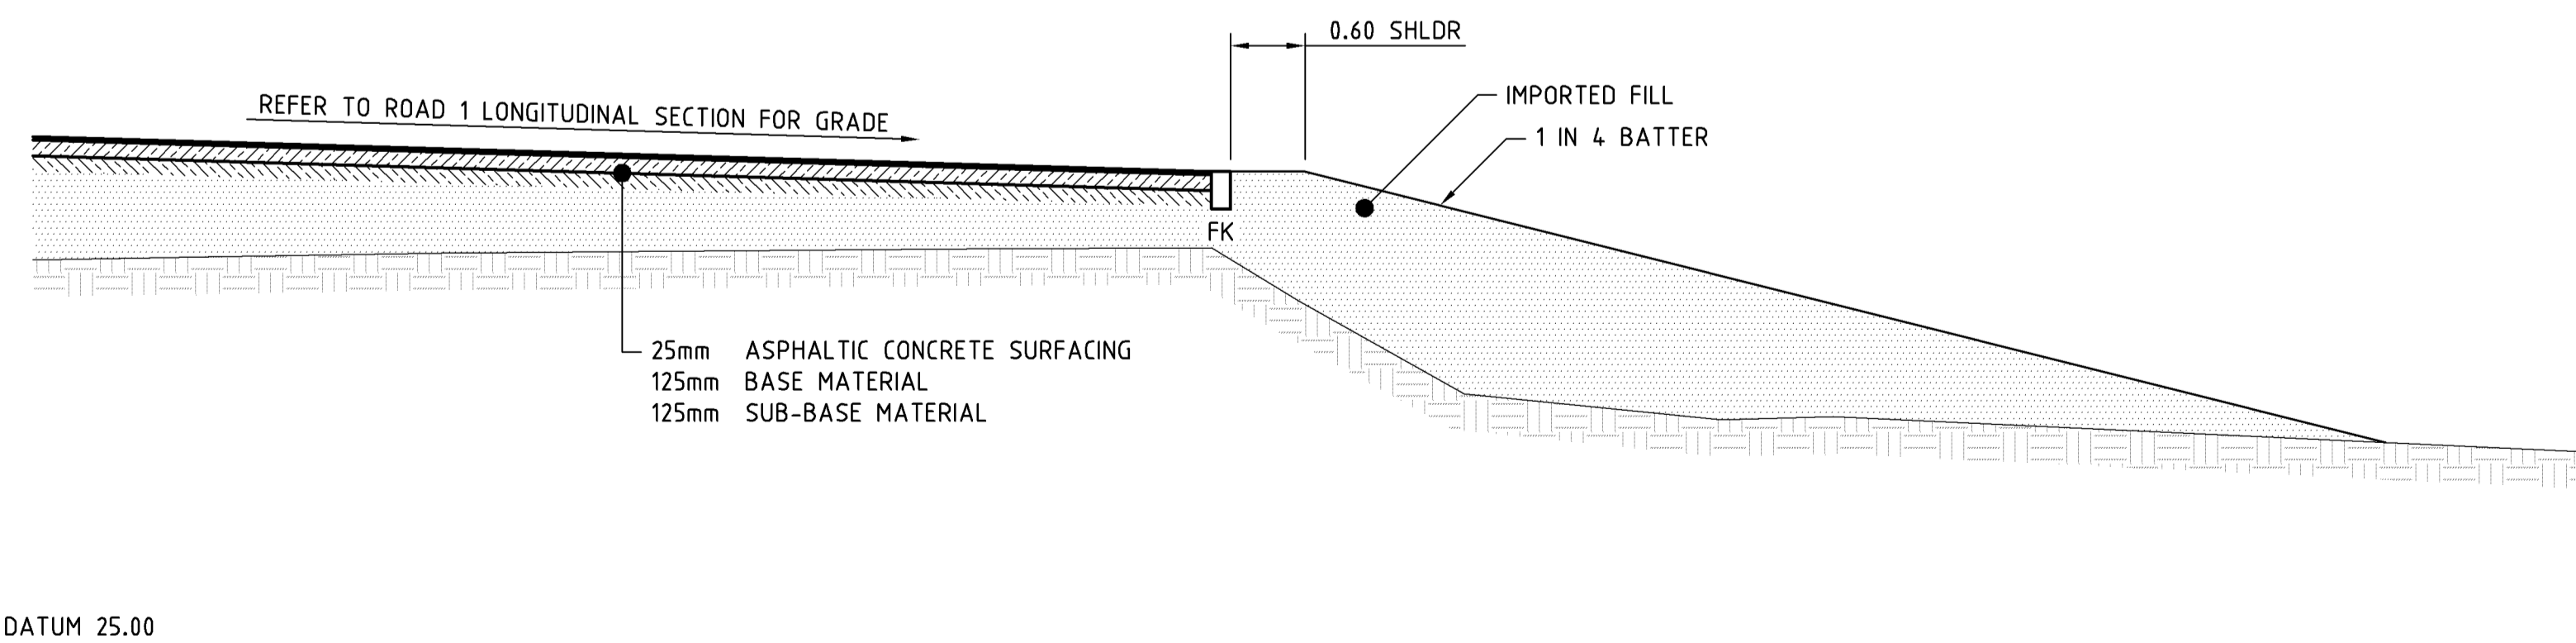

**C ROAD CROSS SECTION**  
C02.01 SCALE 1:50

**AMENDMENTS**

ISSUE	DATE	SUBJECT	AUTHORISED
*	13.10.11		

**DRAWING INDEX SYSTEM**

FOR PROJECT SERVICES - LOGISTICS USE ONLY

<input type="checkbox"/> BUILDING PLATFORM	<input type="checkbox"/> SEWERAGE PLANS
<input type="checkbox"/> CARPARK	<input type="checkbox"/> SPORTS FACILITIES
<input type="checkbox"/> COURTS	<input type="checkbox"/> STANDARDS
<input type="checkbox"/> EARTHWORKS	<input type="checkbox"/> STORMWATER PLANS
<input type="checkbox"/> OTHER	<input type="checkbox"/> SURVEY PLAN
<input type="checkbox"/> RETAINING WALLS	<input type="checkbox"/> WATER RETICULATION SITE PLAN
<input checked="" type="checkbox"/> ROADWORKS/ACCESS ROADS	<input type="checkbox"/> WATER RETICULATION



CONSULTANT  
**Project Services**  
Department of Public Works  
© The State of Queensland 2006

DRAWN	EA	DRAFTING	CHIEF
DESIGN	EA	DESIGN	VEBICA
DISCIPLINE TEAM LEADER	J. LAWRENCE	DATE	13.10.2011
AUTHORISED FOR ISSUE	J. LAWRENCE	DATE	13.10.2011

**COOKTOWN HOSPITAL**

HOSPITAL ACCESS ROADS

CIVIL WORKS  
ROAD CROSS SECTIONS  
SHEET 1 OF 2

SCALE	AS SHOWN	AT	A1 SIZE
MASTER SITE NUMBER	26449	CLIENT REFERENCE NUMBER	
DRAWING NUMBER	63550 / CD / C02.04	ISSUE	*
		SHEET NO	