



D ROAD CROSS SECTION
C02.01 SCALE 1:50

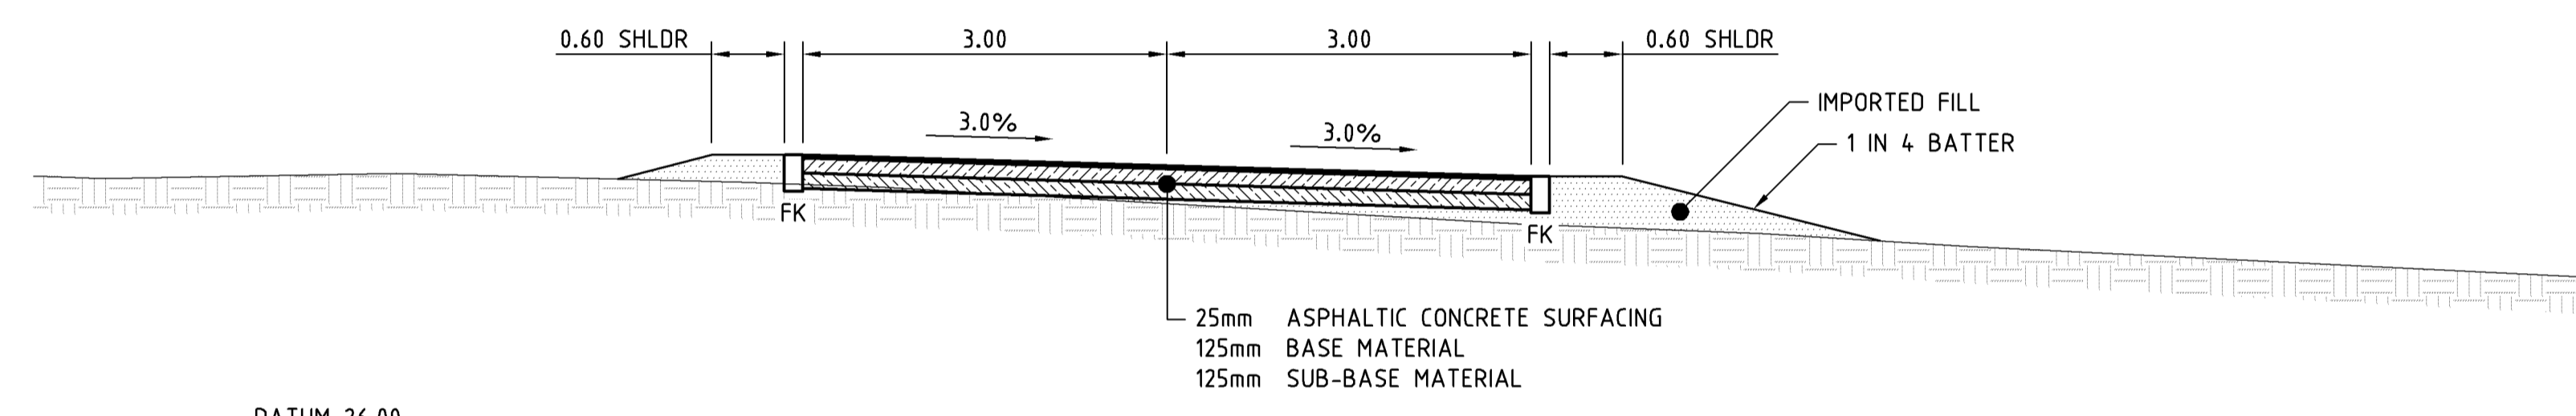

E ROAD CROSS SECTION
C02.01 SCALE 1:50

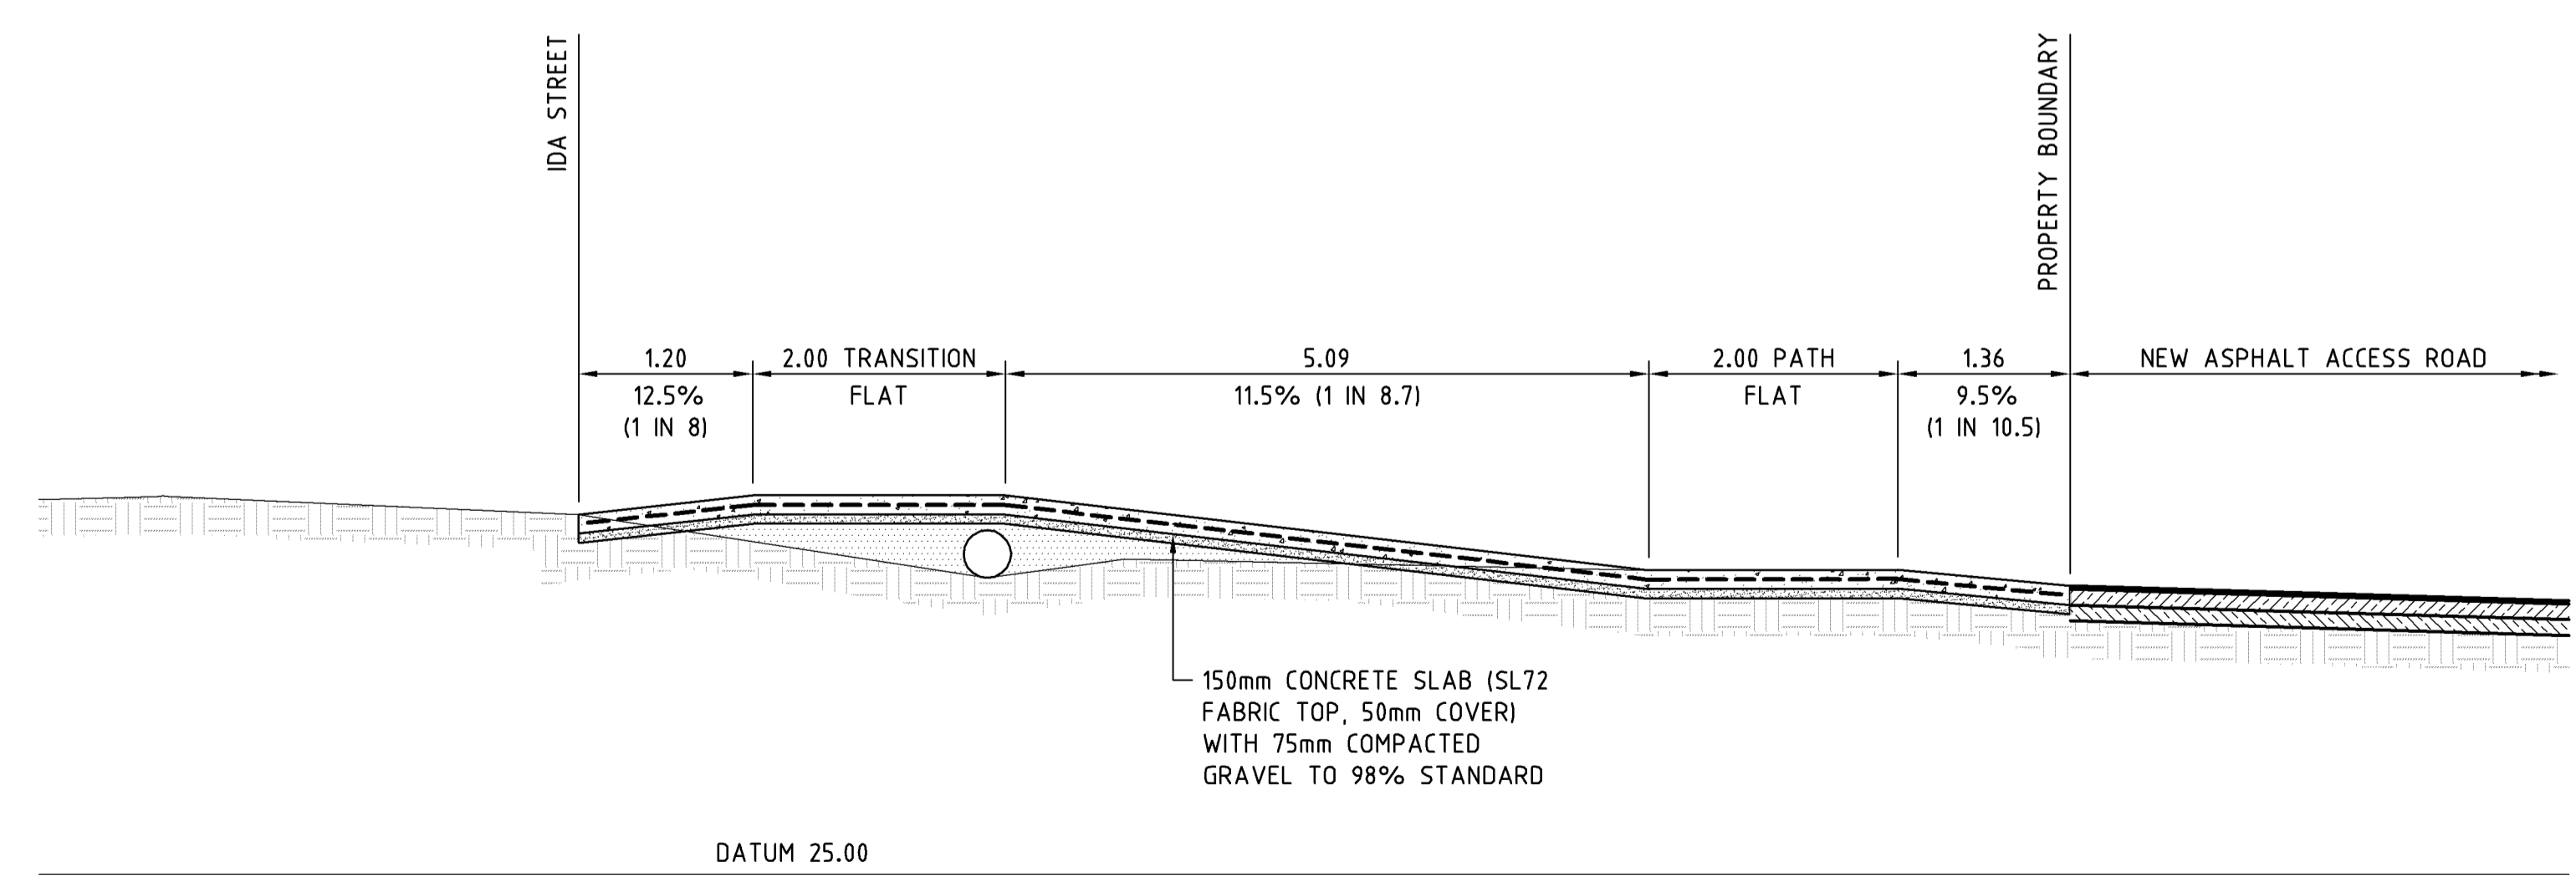

F ROAD CROSS SECTION
C02.01 SCALE 1:50

AMENDMENTS			
ISSUE	DATE	SUBJECT	AUTHORISED
*	13.10.11		

DRAWING INDEX SYSTEM FOR PROJECT SERVICES - LOGISTICS USE ONLY	
<input type="checkbox"/> BUILDING PLATFORM	<input type="checkbox"/> SEWERAGE PLANS
<input type="checkbox"/> CARPARK	<input type="checkbox"/> SPORTS FACILITIES
<input type="checkbox"/> COURTS	<input type="checkbox"/> STANDARDS
<input type="checkbox"/> EARTHWORKS	<input type="checkbox"/> STORMWATER PLANS
<input type="checkbox"/> OTHER	<input type="checkbox"/> SURVEY PLAN
<input type="checkbox"/> RETAINING WALLS	<input type="checkbox"/> WATER RETICULATION SITE PLAN
<input type="checkbox"/> ROADWORKS/ACCESS ROADS	<input type="checkbox"/> WATER RETICULATION



CONSULTANT
Project Services
Department of Public Works
© The State of Queensland 2006

DRAWN	EA	DRAFTING CHECK	
DESIGN	EA	DESIGN VERIFIED	
DISCIPLINE TEAM LEADER	J. LAWRENCE	DATE	13.10.2011
AUTHORISED FOR ISSUE	J. LAWRENCE	DATE	13.10.2011

COOKTOWN HOSPITAL
HOSPITAL ACCESS ROADS
CIVIL WORKS
ROAD CROSS SECTIONS
SHEET 2 OF 2

SCALE	AS SHOWN	AT	A1 SIZE
MASTER SITE NUMBER	26449	CLIENT REFERENCE NUMBER	
DRAWING NUMBER	63550 / CD / C02.05	ISSUE	*
		SHEET NO.	