


DATUM 25.00m AHD

A HELIPAD SECTION
 C06.01 SCALE 1:100 (HORIZONTAL)
 SCALE 1:50 (VERTICAL)

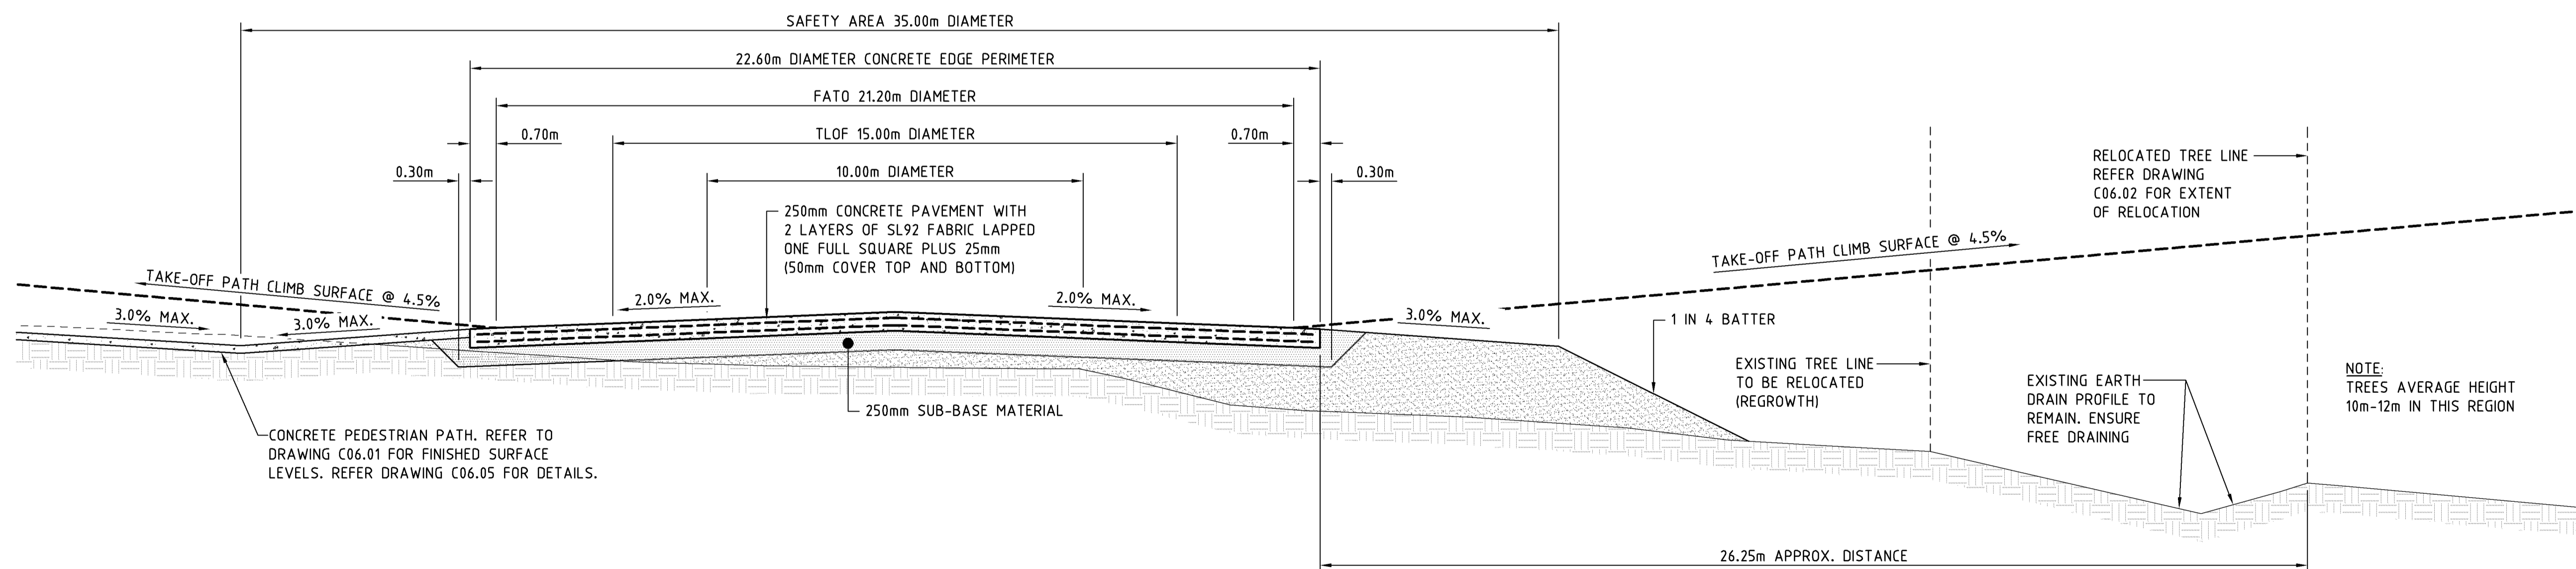

DATUM 25.00m AHD

B HELIPAD SECTION
 C06.01 SCALE 1:100 (HORIZONTAL)
 SCALE 1:50 (VERTICAL)

BARCODE

AMENDMENTS

ISSUE	DATE	SUBJECT	AUTHORISED
*	13.10.11		

DRAWING INDEX SYSTEM

- FOR PROJECT SERVICES - LOGISTICS USE ONLY
- BUILDING PLATFORM
 - CARPARK
 - COURTS
 - EARTHWORKS
 - OTHER
 - RETAINING WALLS
 - ROADWORKS/ACCESS ROADS
 - SEWERAGE PLANS
 - SPORTS FACILITIES
 - STANDARDS
 - STORMWATER PLANS
 - SURVEY PLAN
 - WATER RETICULATION SITE PLAN
 - WATER RETICULATION



Queensland Government

CONSULTANT

Project Services
 Department of Public Works

© The State of Queensland 2006

EA	DRAFTING CHECK	<i>[Signature]</i>
EA	DESIGN VERIFICATION	<i>[Signature]</i>
J. LAWRENCE	DATE	13.10.2011
J. LAWRENCE	DATE	13.10.2011

COOKTOWN HOSPITAL

HELIPAD UPGRADE

CIVIL WORKS
 HELIPAD SECTIONS

SCALE	AS SHOWN	AT	A1 SIZE
MASTER SITE NUMBER	26449	CLIENT REFERENCE NUMBER	
DRAWING NUMBER	60093 / CD / C06.03	ISSUE	*
		SHEET NO	