


**NOTE:**  
 THE RED 'H' WITHIN THE CROSS, SOLID RED MARKING NON-REFLECTIVE AND ANTI-SLIP PAINT.  
 THE CROSS, SOLID WHITE MARKING NON-REFLECTIVE AND ANTI-SLIP PAINT.

**HELIPAD LINEMARKING DETAIL AND ORIENTATION**

SCALE 1:100

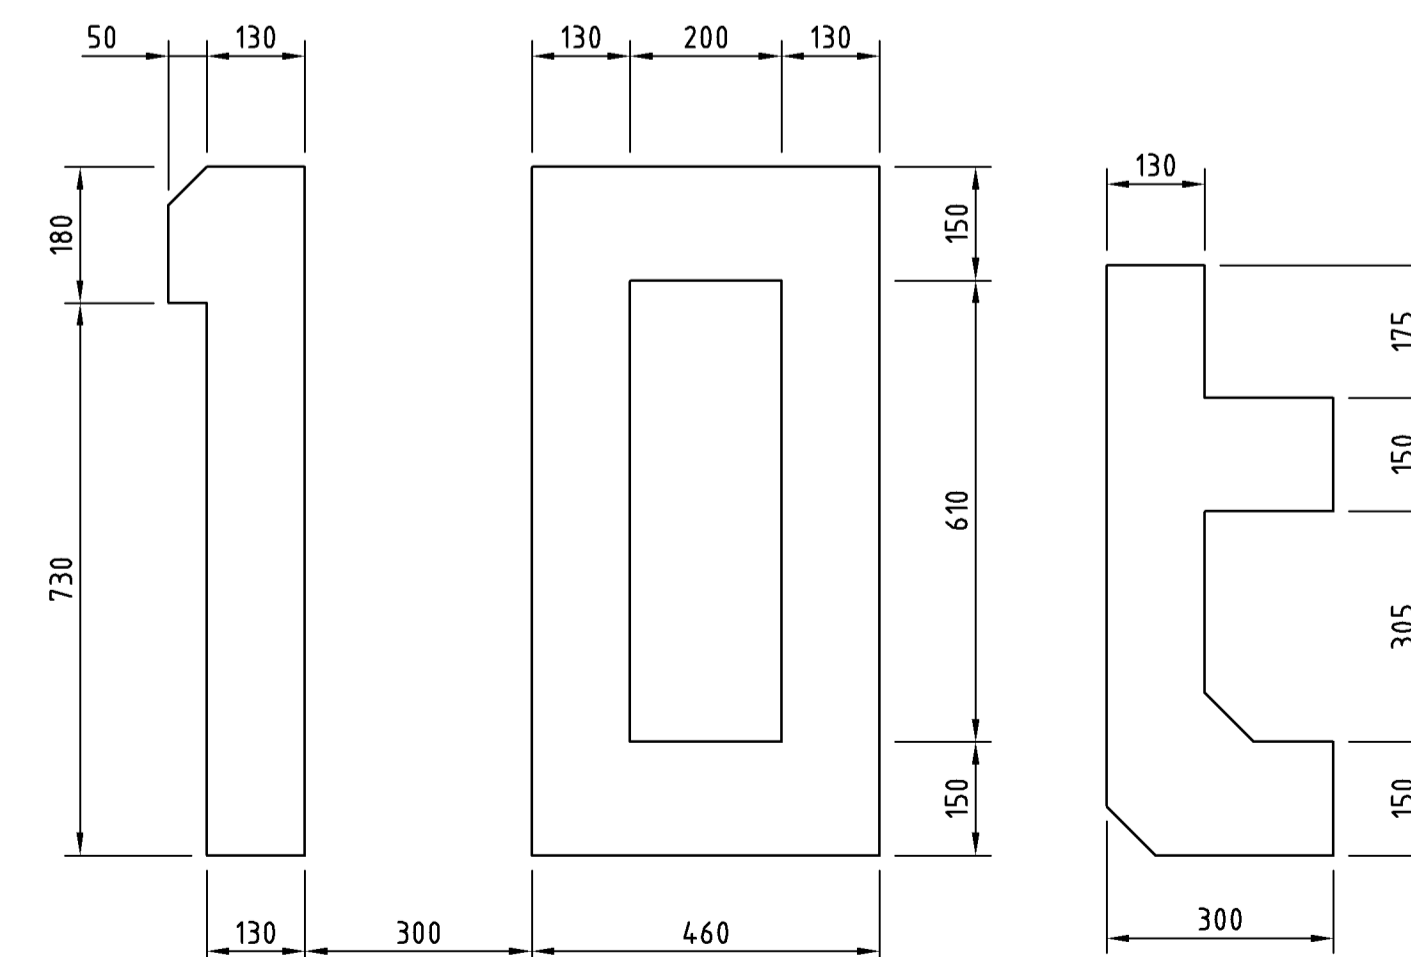

**NUMBERING DETAILS**

SCALE 1:10

BARCODE

AMENDMENTS

ISSUE	DATE	SUBJECT	AUTHORISED
*	13.10.11		

DRAWING INDEX SYSTEM  
 FOR PROJECT SERVICES - LOGISTICS USE ONLY

<input type="checkbox"/> BUILDING PLATFORM	<input type="checkbox"/> SEWERAGE PLANS
<input type="checkbox"/> CARPARK	<input type="checkbox"/> SPORTS FACILITIES
<input type="checkbox"/> COURTS	<input type="checkbox"/> STANDARDS
<input type="checkbox"/> EARTHWORKS	<input type="checkbox"/> STORMWATER PLANS
<input type="checkbox"/> OTHER	<input type="checkbox"/> SURVEY PLAN
<input type="checkbox"/> RETAINING WALLS	<input type="checkbox"/> WATER RETICULATION SITE PLAN
<input type="checkbox"/> ROADWORKS/ACCESS ROADS	<input type="checkbox"/> WATER RETICULATION

Queensland Government

CONSULTANT  
**Project Services**  
 Department of Public Works  
 © The State of Queensland 2006

EA	DRAFTING CHECK
EA	DESIGN VERIFICATION
J. LAWRENCE	DATE 13.10.2011
J. LAWRENCE	DATE 13.10.2011

**COOKTOWN HOSPITAL**

HELIPAD UPGRADE

CIVIL WORKS  
 HELIPAD DETAILS & ORIENTATION  
 SETOUT SHEET 1 OF 2

SCALE AS SHOWN AT A1 SIZE

MASTER SITE NUMBER 26449	CLIENT REFERENCE NUMBER
DRAWING NUMBER 60093 / CD / C06.04	ISSUE SHEET NO *